



NOVO STANJE

TLORIS

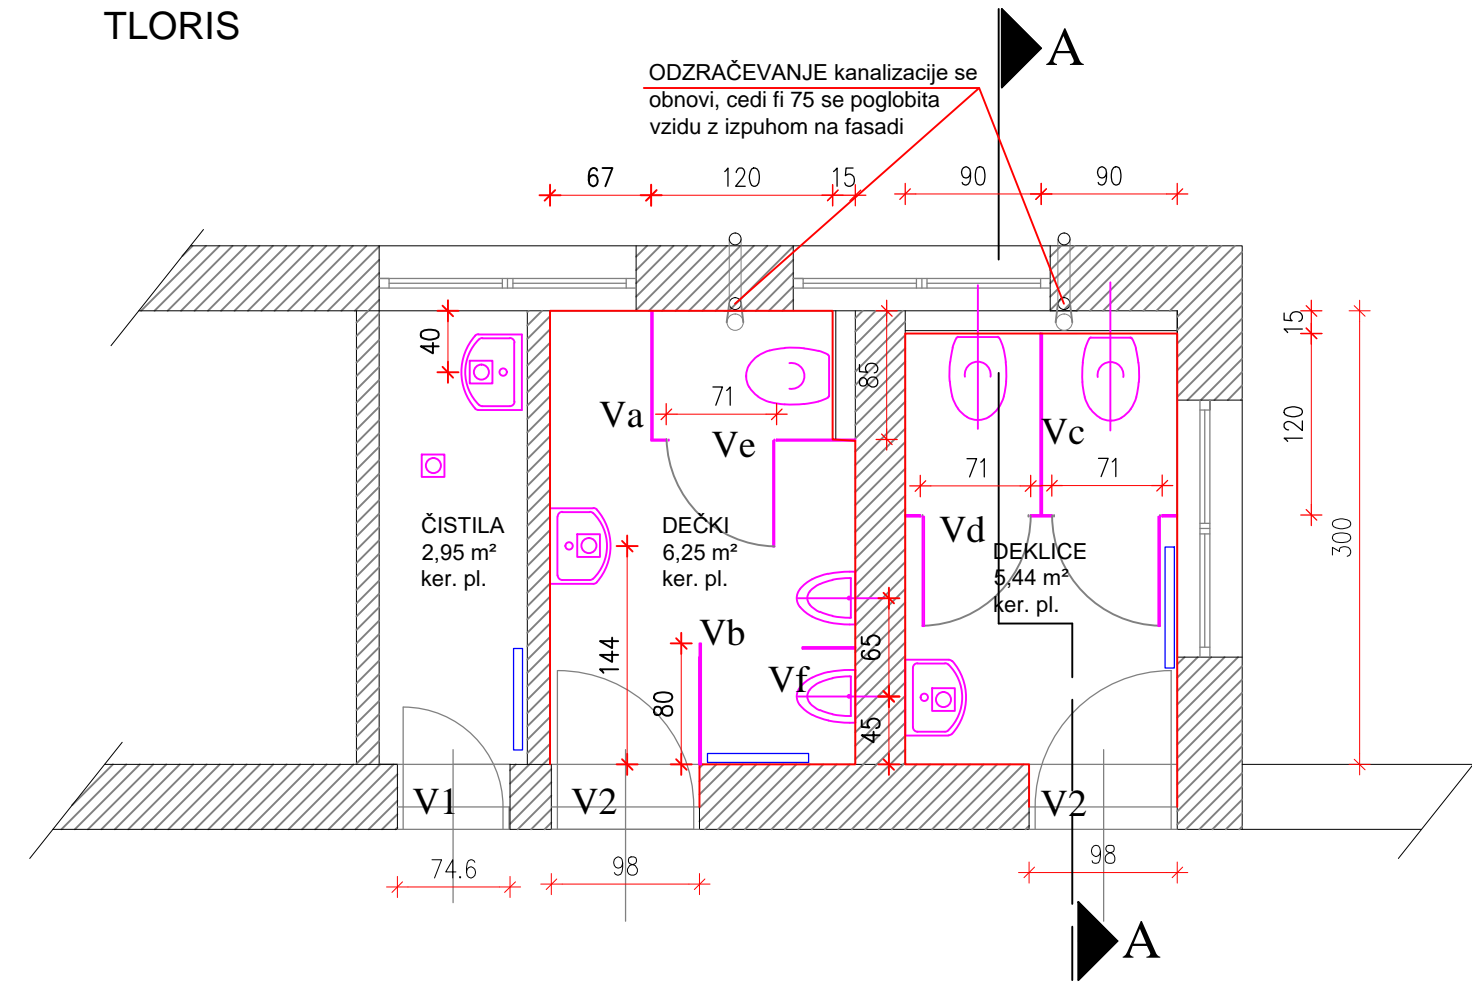


RUŠITVE

TLORIS

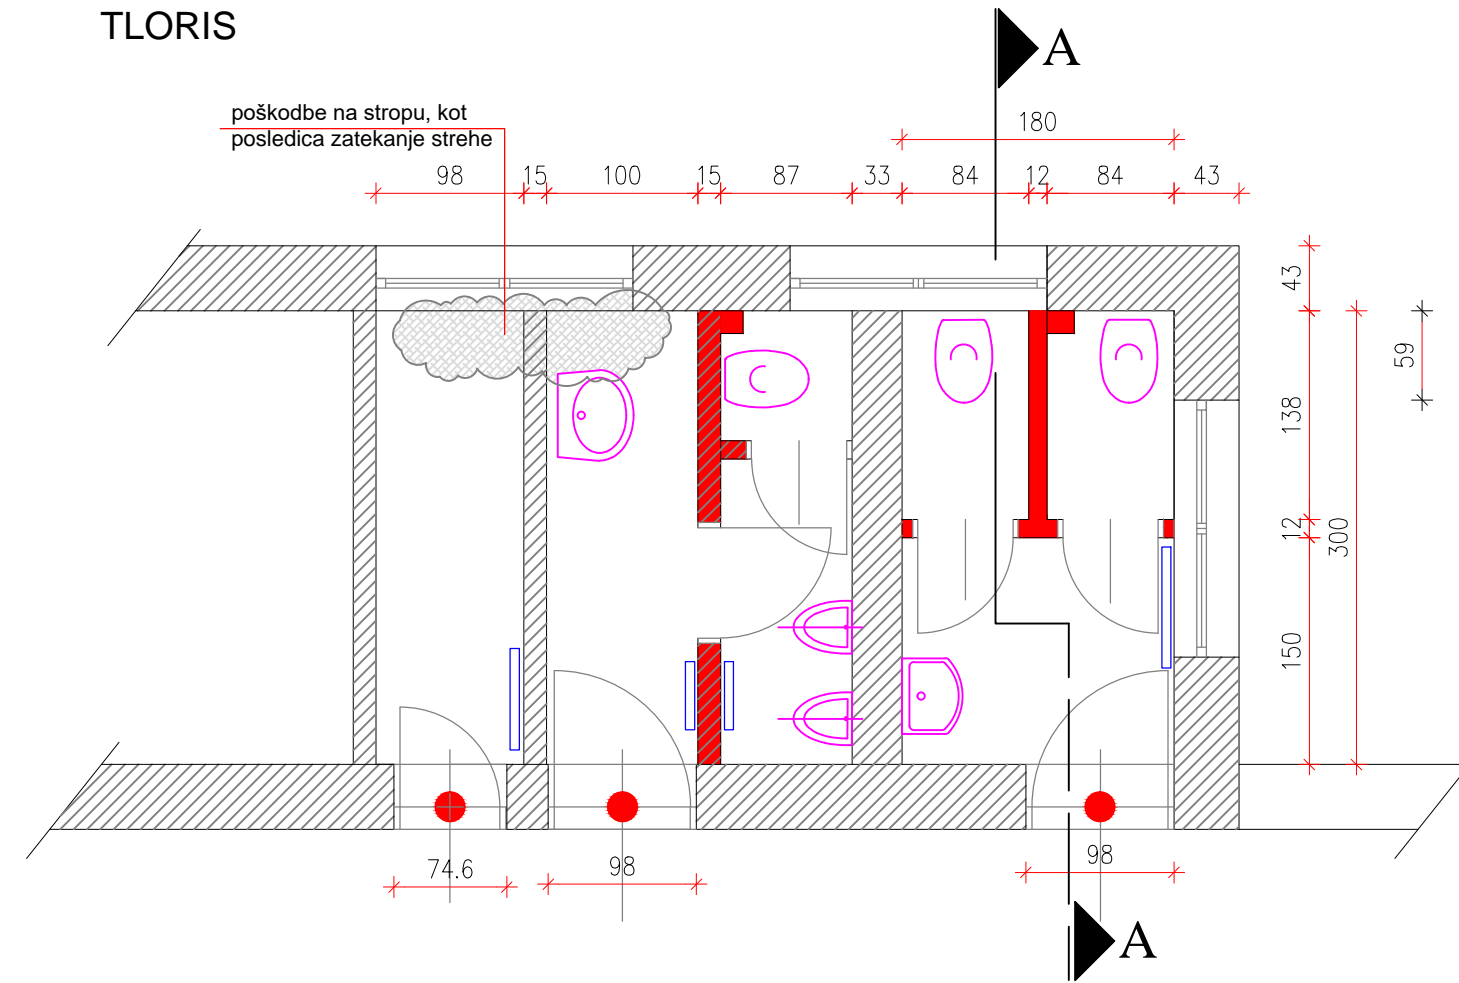


OBSTOJEČE


TLORIS

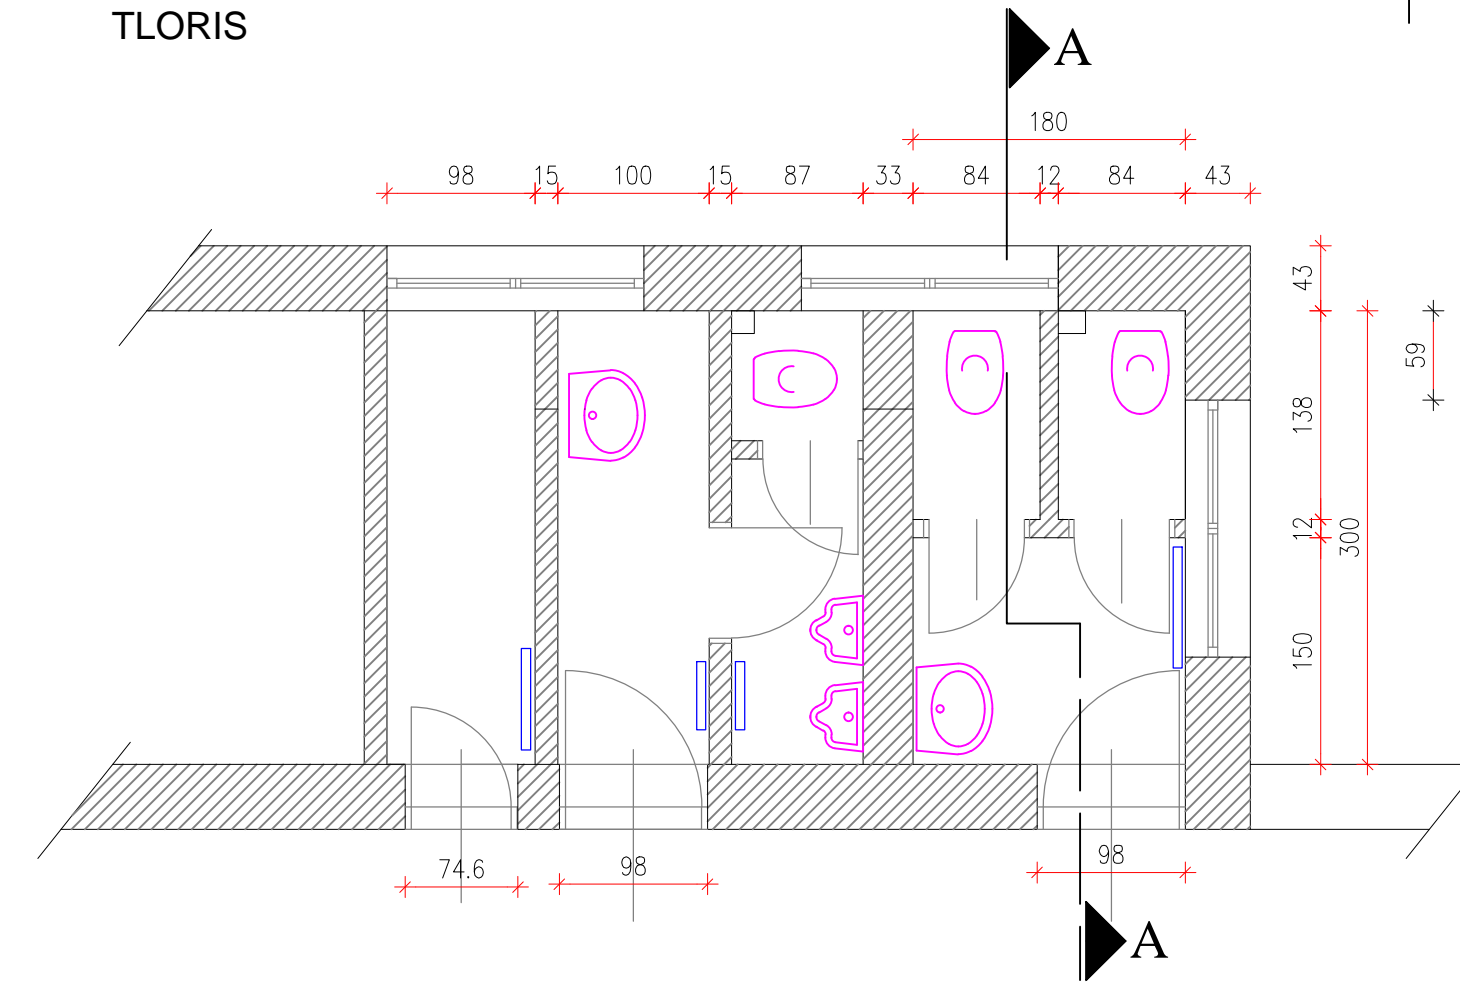


PREREZ A-A

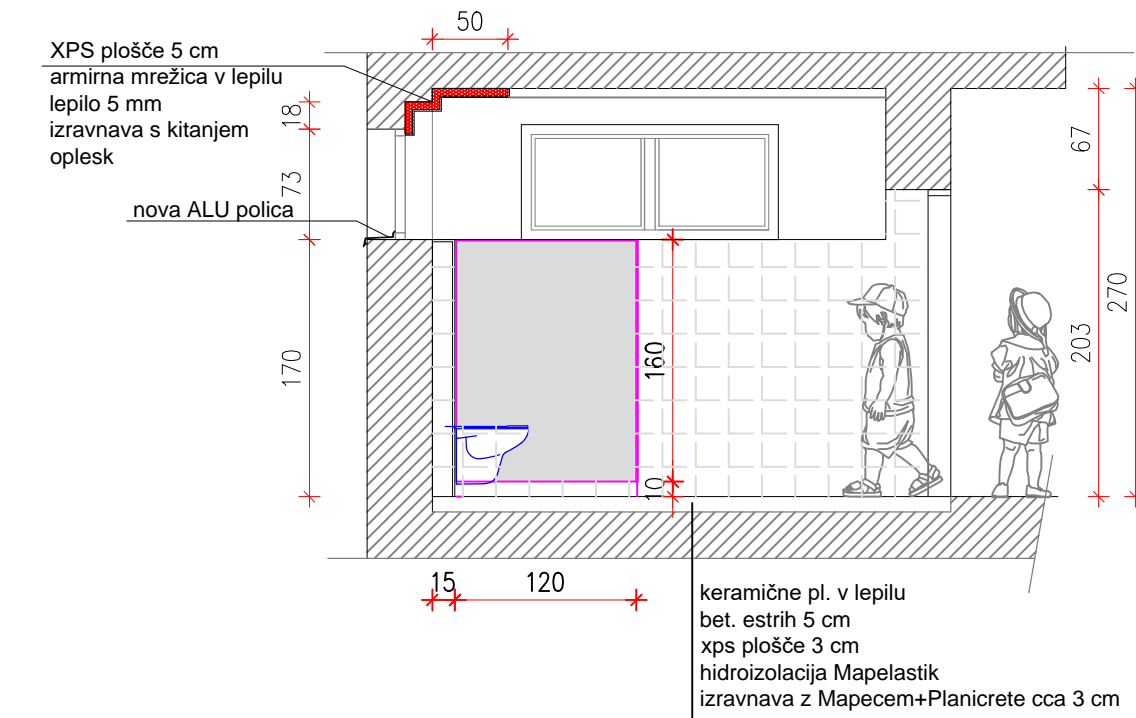


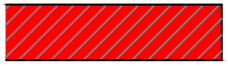

PREREZ A-A

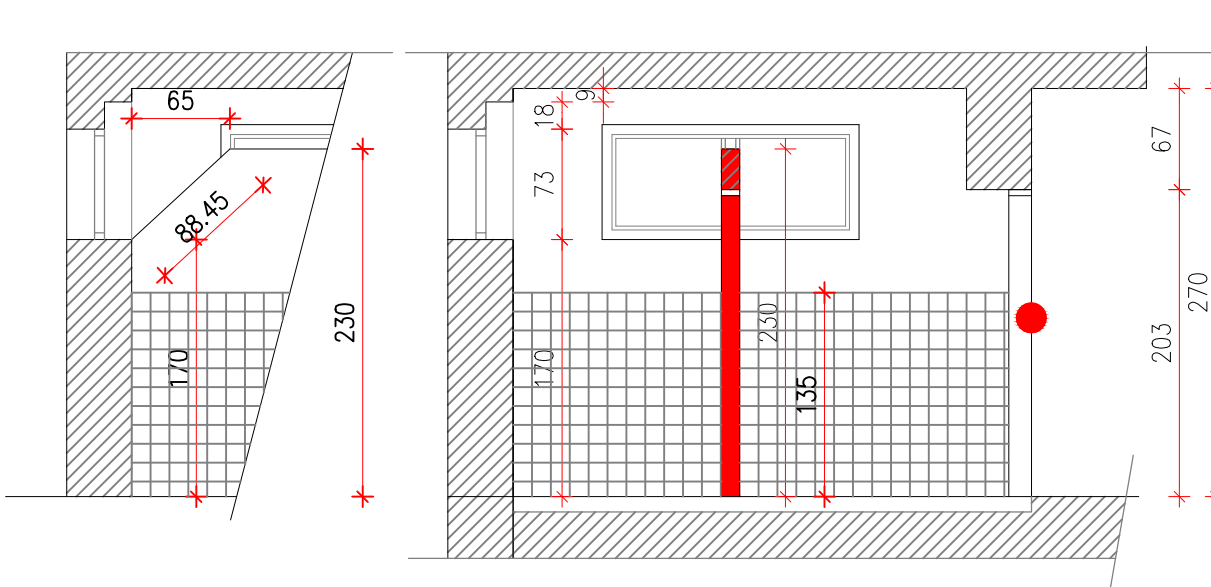

PREREZ A-A

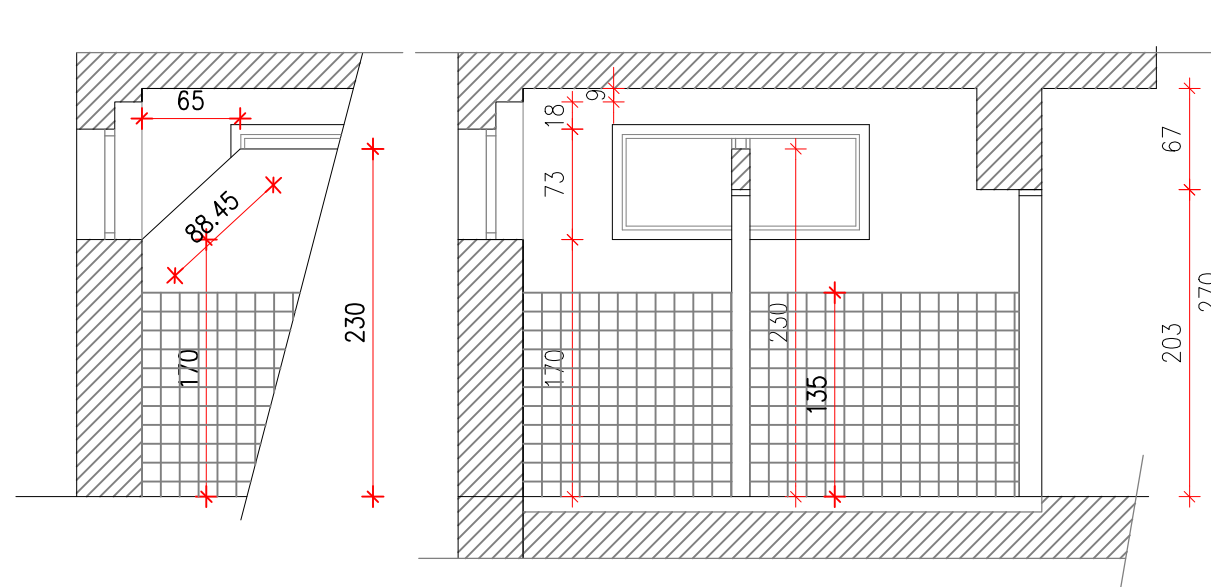

LEGENDA

-  OBSTOJEČA KONSTRUKCIJA
-  SE PORUŠI
-  SE PORUŠI

POŠ Čemšenik - obnova sanitarij
TLORIS - obstoječe stanje, rušitve, novo stanje, m 1:50